

2022.1 - 2023.1


VENHA CONFERIR NOSSO PORTFÓLIO





GOYAZ ARQUITETURA
A ARTE DE PROJETAR SONHOS



PROEC
PRÓ-REITORIA DE
EXTENSÃO E CULTURA

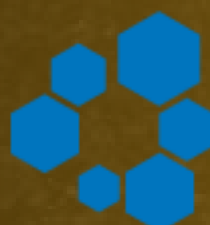

UFG
UNIVERSIDADE
FEDERAL DE GOIÁS




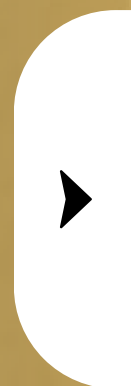


A modern, minimalist house with a large swimming pool and a covered outdoor dining area. The house features clean white lines and a flat roof. A large, rectangular swimming pool with a light blue tile pattern is in the foreground. To the right, a covered outdoor dining area with a dark wooden table and chairs is visible. A tall, narrow, reddish-brown structure, possibly a chimney or a decorative element, stands near the dining area. The pool is surrounded by a wooden deck. In the background, there is a white wall with a small window and a white lattice fence. The sky is clear and blue.


A 3D architectural rendering of a modern house. The house features a large glass wall on the left side, revealing an interior with a dining table and chairs. A red car is parked in the driveway on the right. The house has a flat roof with exposed concrete beams. A large potted plant is visible on the left side of the house. The driveway is paved with light-colored tiles and has a green grass strip running along the edge.

A 3D architectural rendering of a modern, single-story house. The house features a flat roof and a light-colored exterior. It has a large, dark-framed window on the left and a smaller, dark-framed door in the center. To the right of the door is another large, dark-framed window. The house is set against a backdrop of green trees and a blue sky with scattered clouds. The foreground shows a dark, paved area.



A modern, single-story building with a flat roof and large glass windows. The building features a minimalist design with horizontal slats on the walls and a central entrance. The interior is visible through the glass, showing a warm, lit space with a potted plant. The building is set against a sunset sky with soft, colorful clouds. The foreground is a dark, textured ground, possibly gravel or sand.

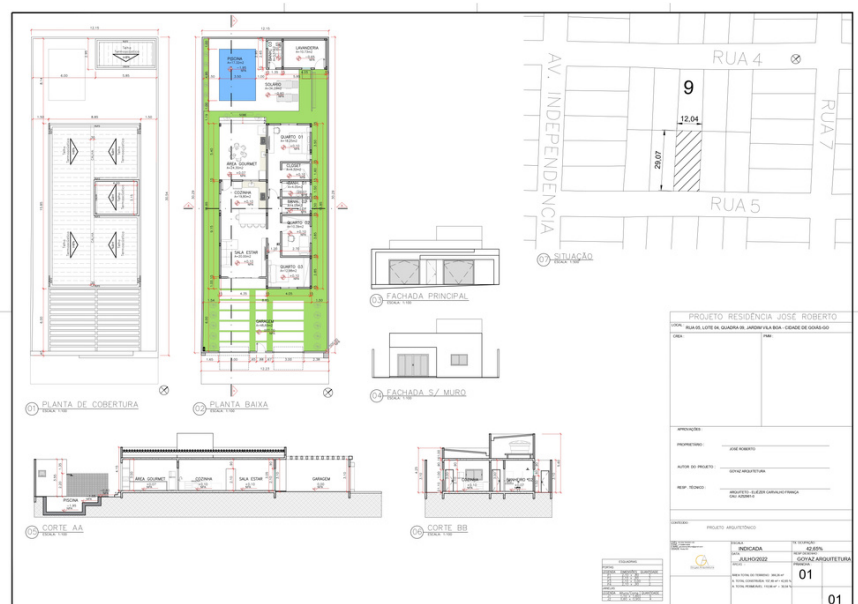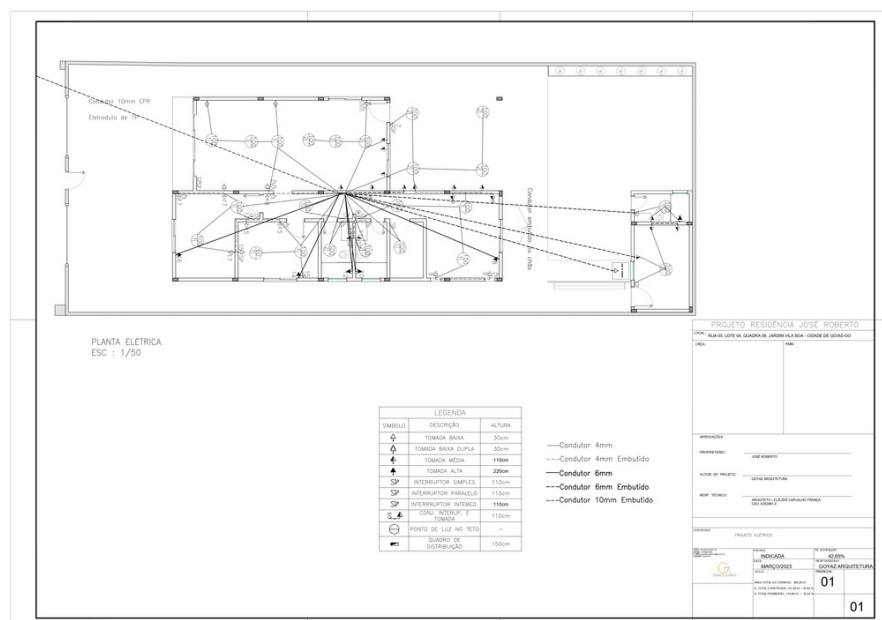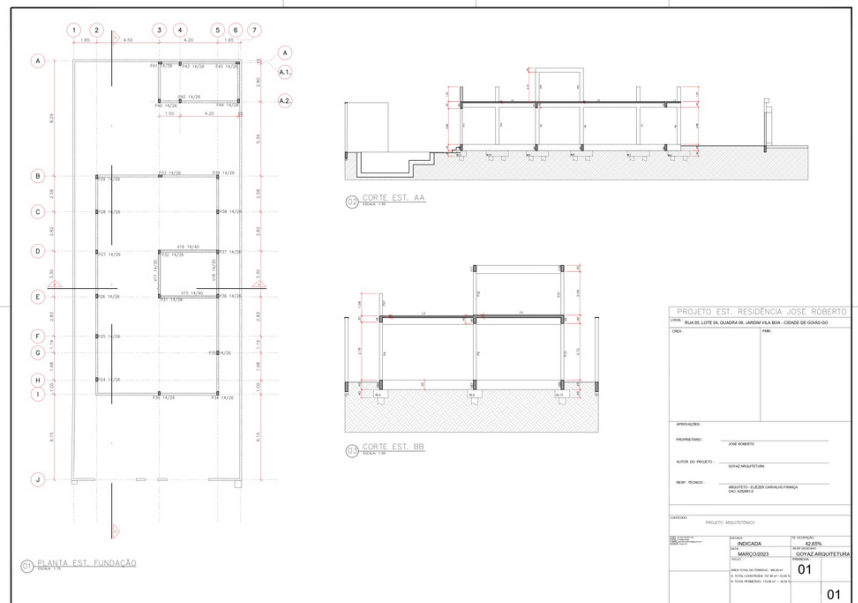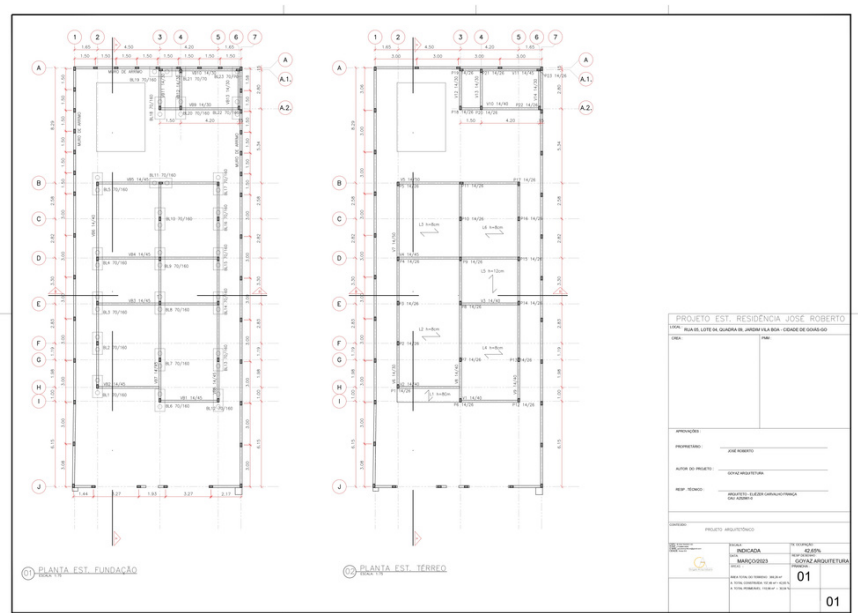



#PORTOBELLO SHOP

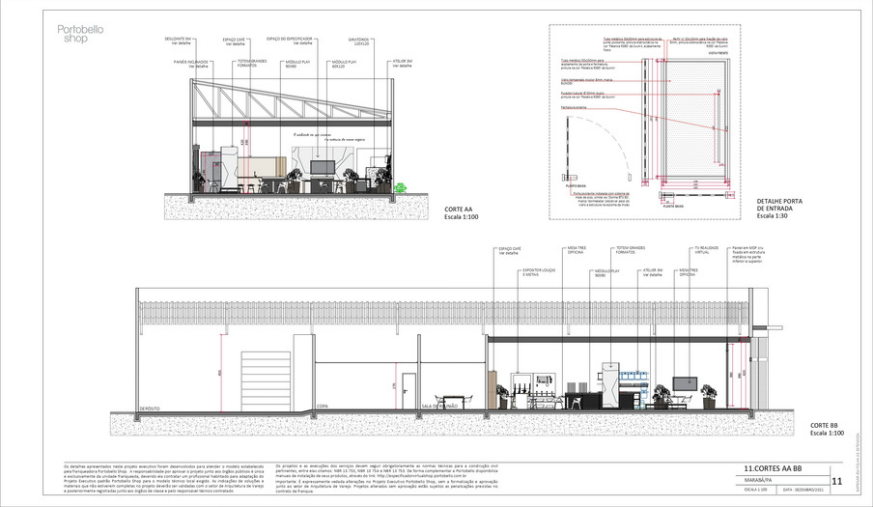

PROJ. HIDRO

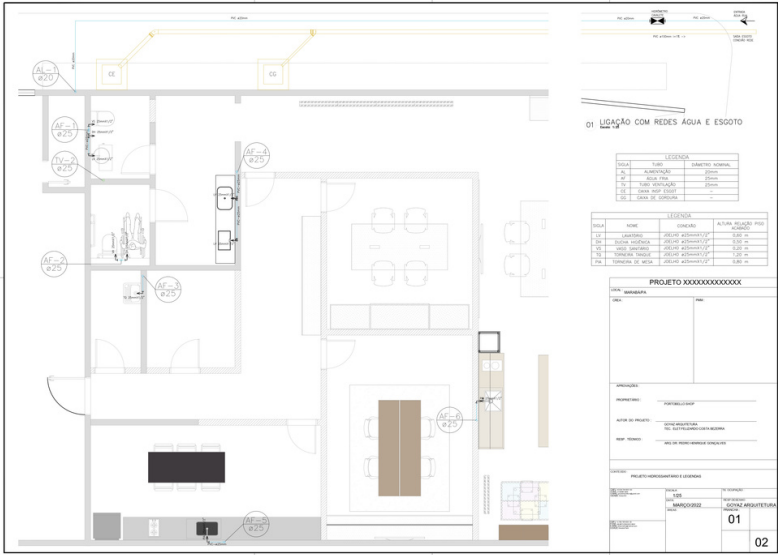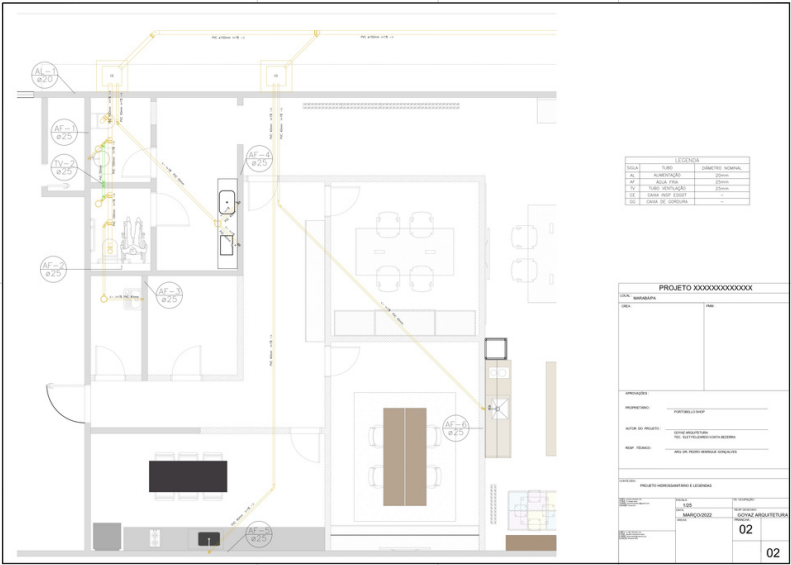

PROJ. ARQ

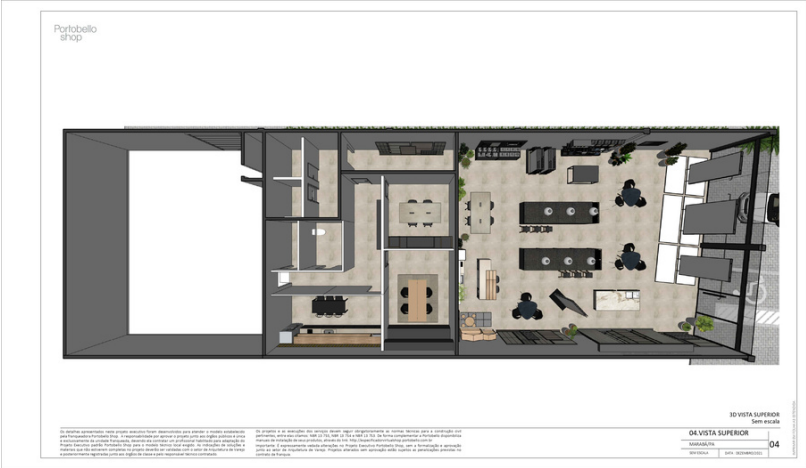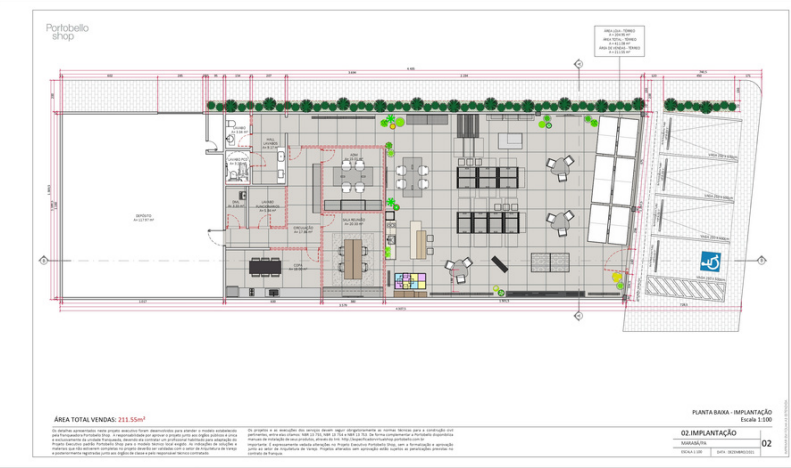

arquiteturagoyaz@gmail.com




@goyazarquitetura




(62) 99401-4851

#LEVANTAMENTO CALÇADA UFG

LEVANTAMENTO CALÇADA UFG

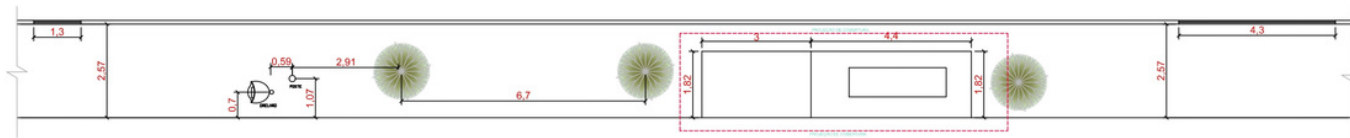

PLANTA CONSTRUIR DEMOLIR
esc: 1/100




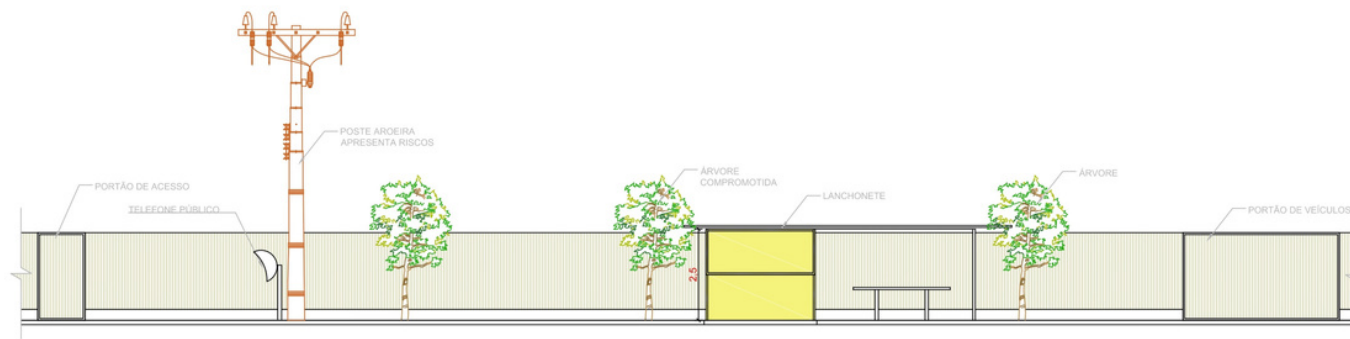


VISTA FRONTAL
esc: 1/100



LEVANTAMENTO CALÇADA UFG					
ENDEREÇO:	AV. ANTONIO FERREIRA MAIA GLEBA "C-1", Nº614 - FAZENDA BONSUCESSO - SENADOR CANEDO-GO				
PROPRIETÁRIO (A):	RESIDENCIAL FRANCISCA MAIA DA SILVAREIRA -SPE-LTDA CPF: 19.281.123/0001-76				
AUTOR (A) DO PROJETO:					
CONTEÚDO DA PRANCHA:	PLANTA DE LEVANTAMENTO				
CONTEÚDO	ÁREAS	PERÍMETRO	ESCALA:	ORIENTAÇÃO:	PRANCHA:
			INDICADA		
			DATA:		
			ABRIL 2022		
DESENHO: ELIEZER CARVALHO FRANÇA					1/1

#PROJETO CHICO XAVIER

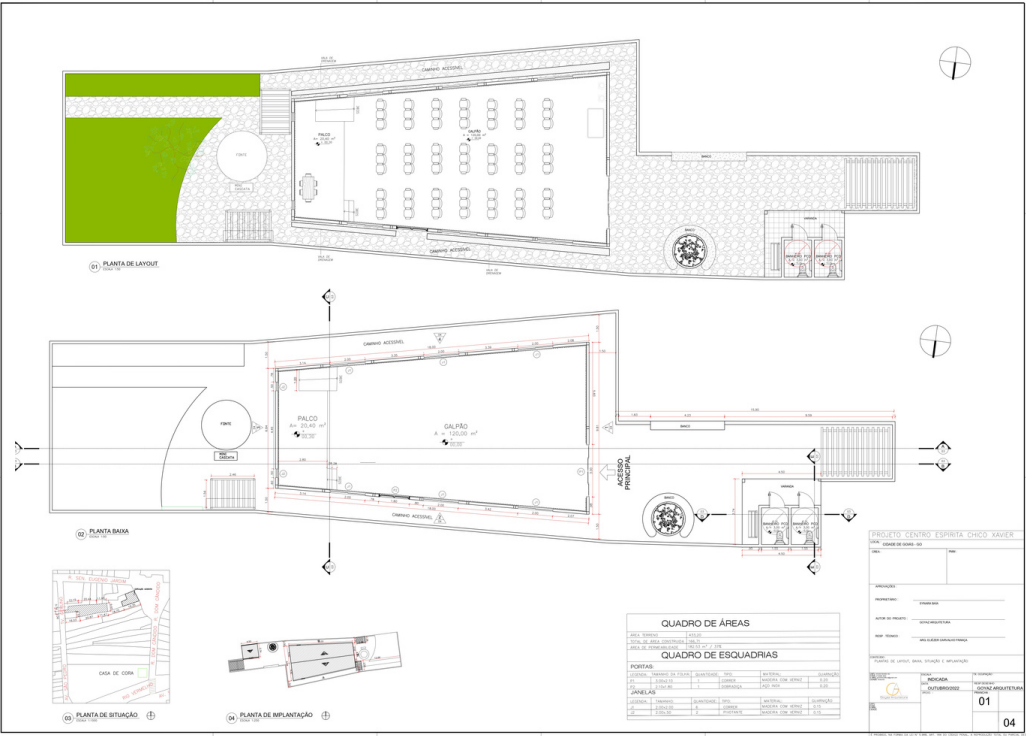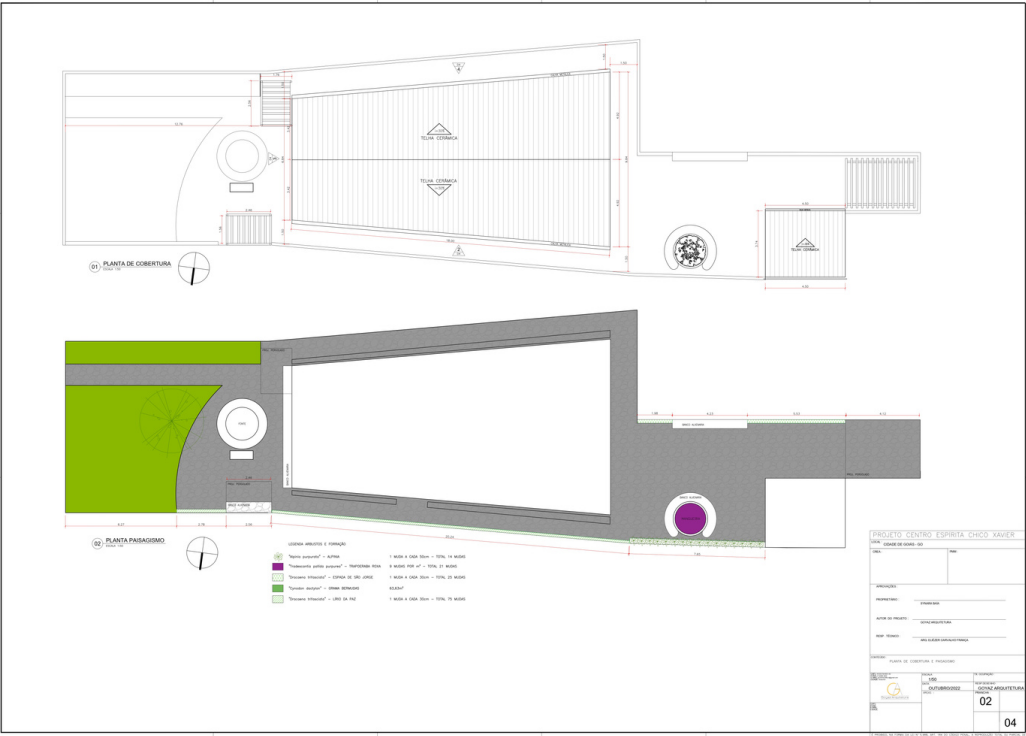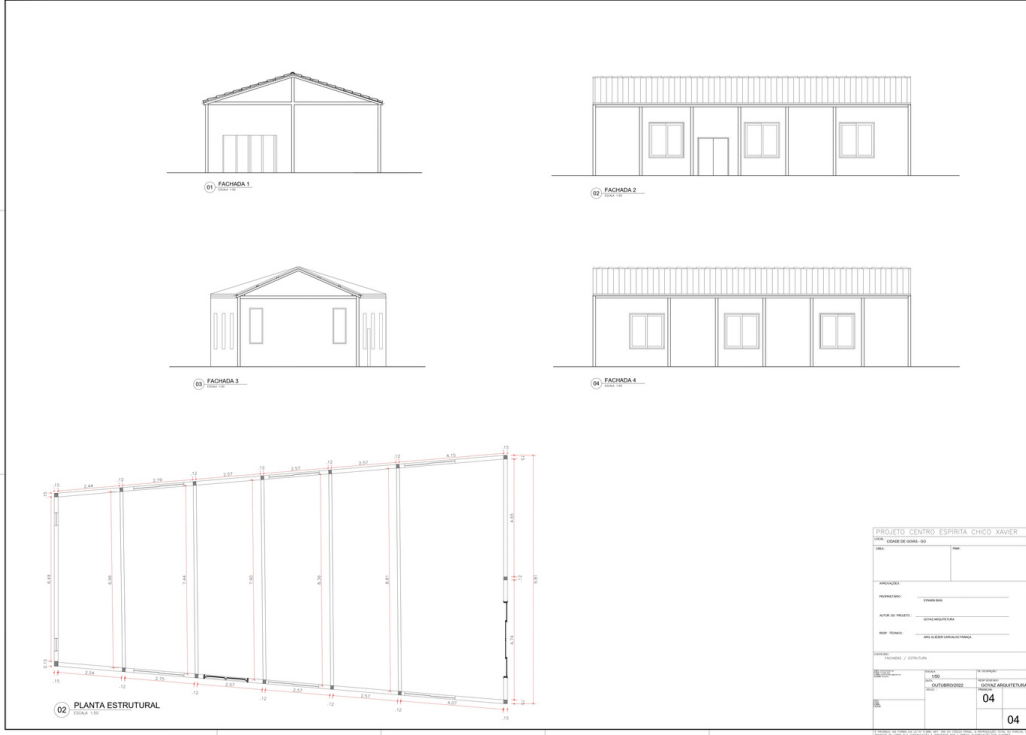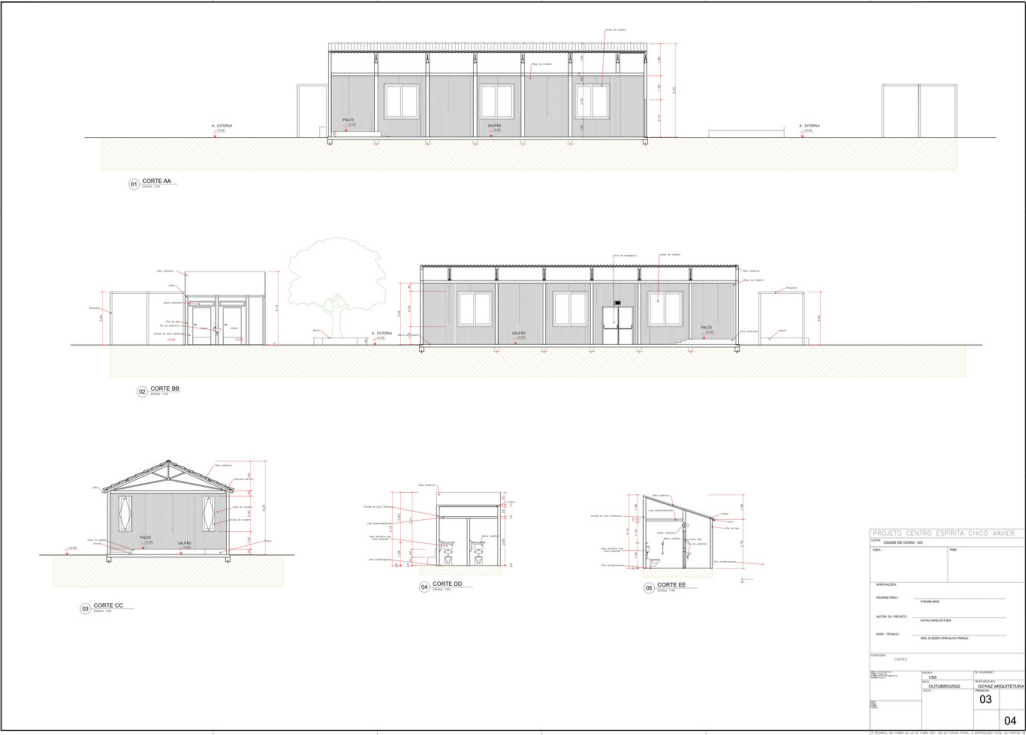

arquiteturagoyaz@gmail.com








@goyazarquitetura



(62) 99401 - 4851


#LANCHONETE UEG

GALPÃO METALICO

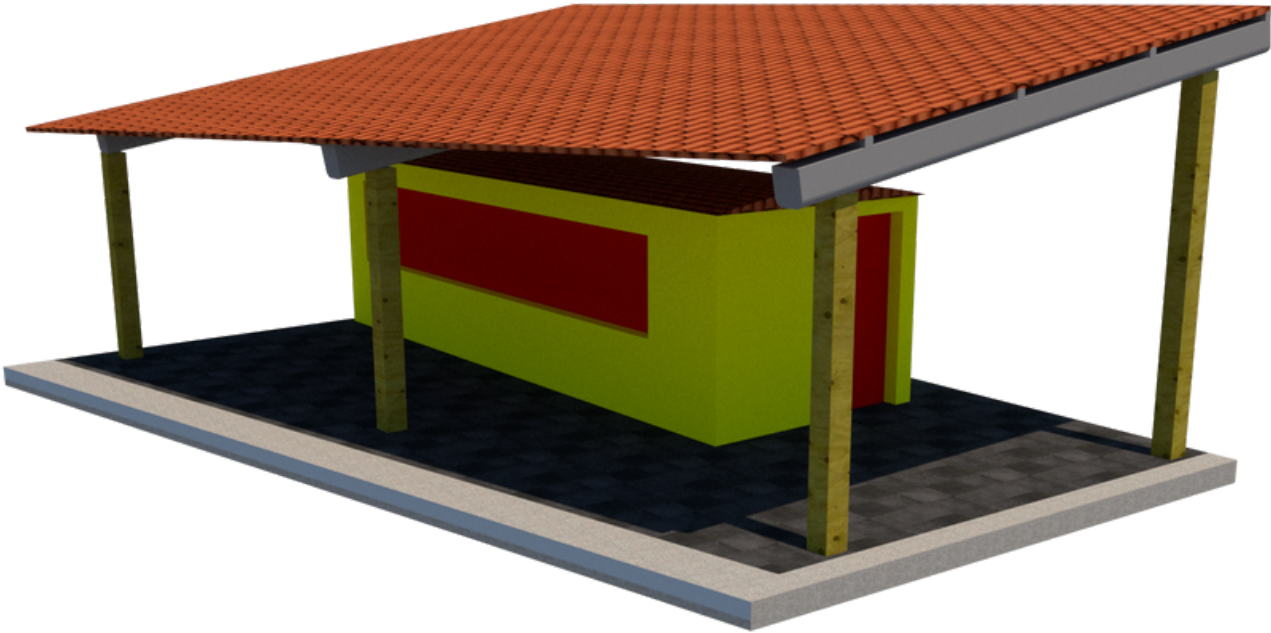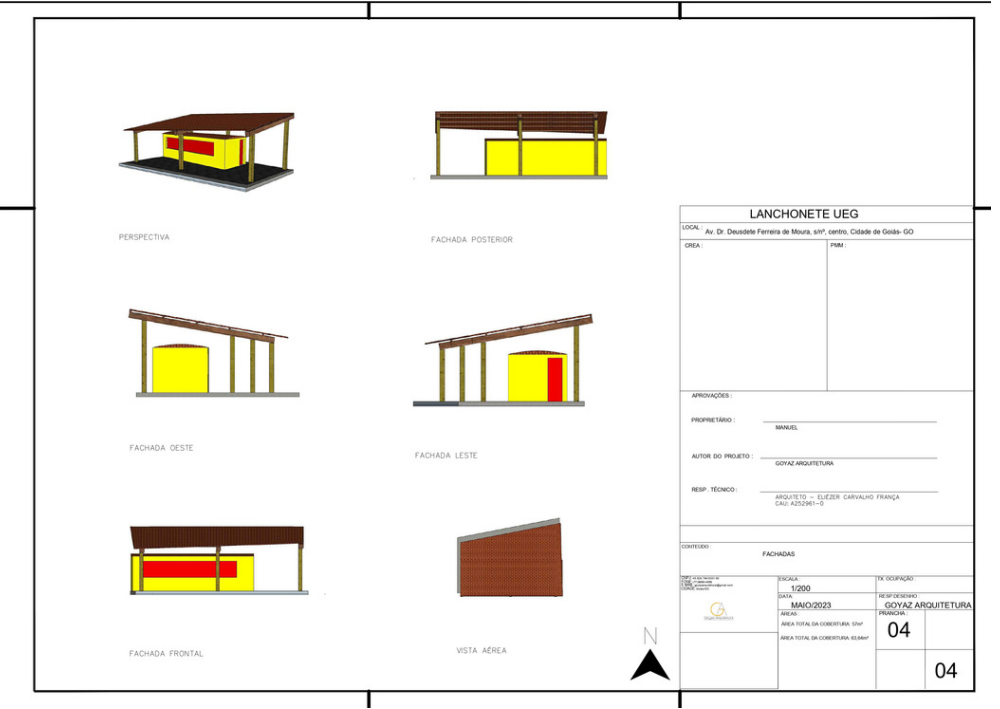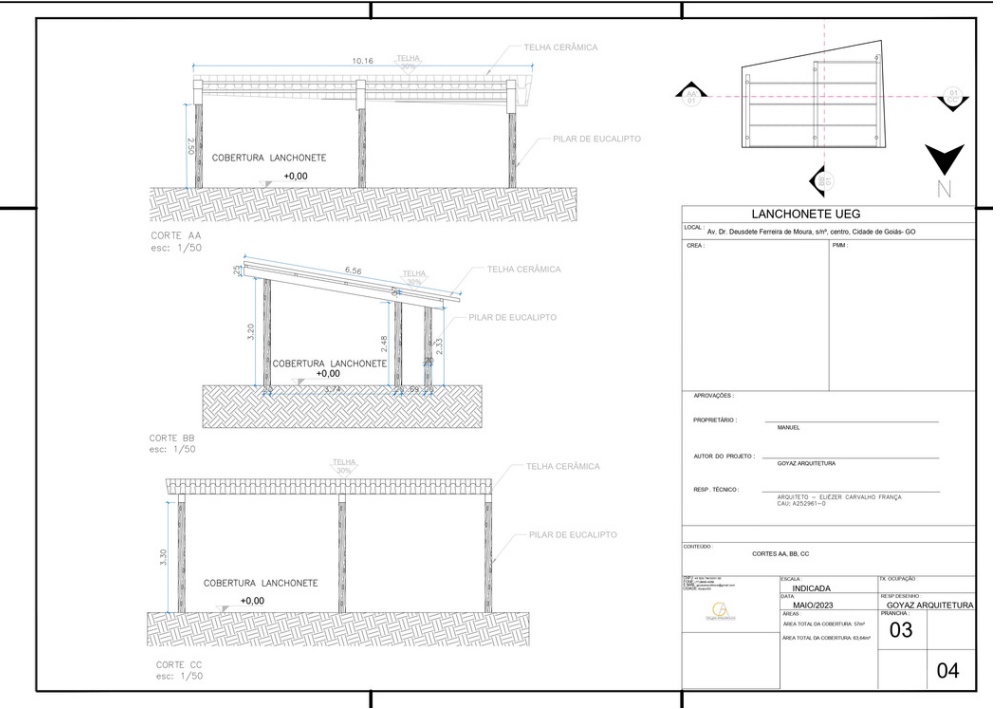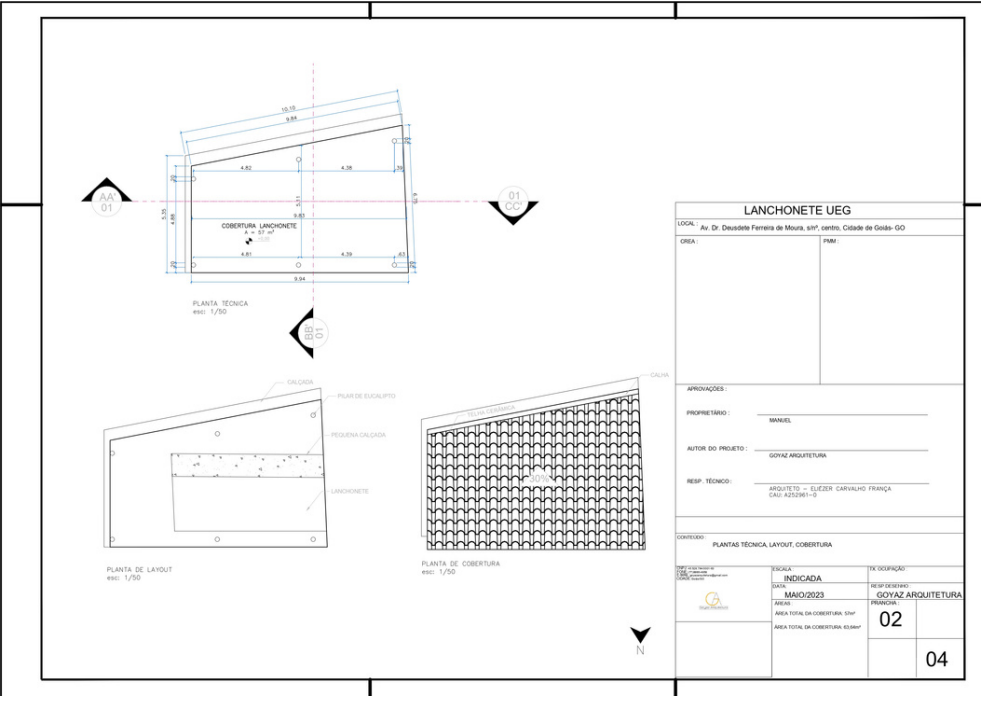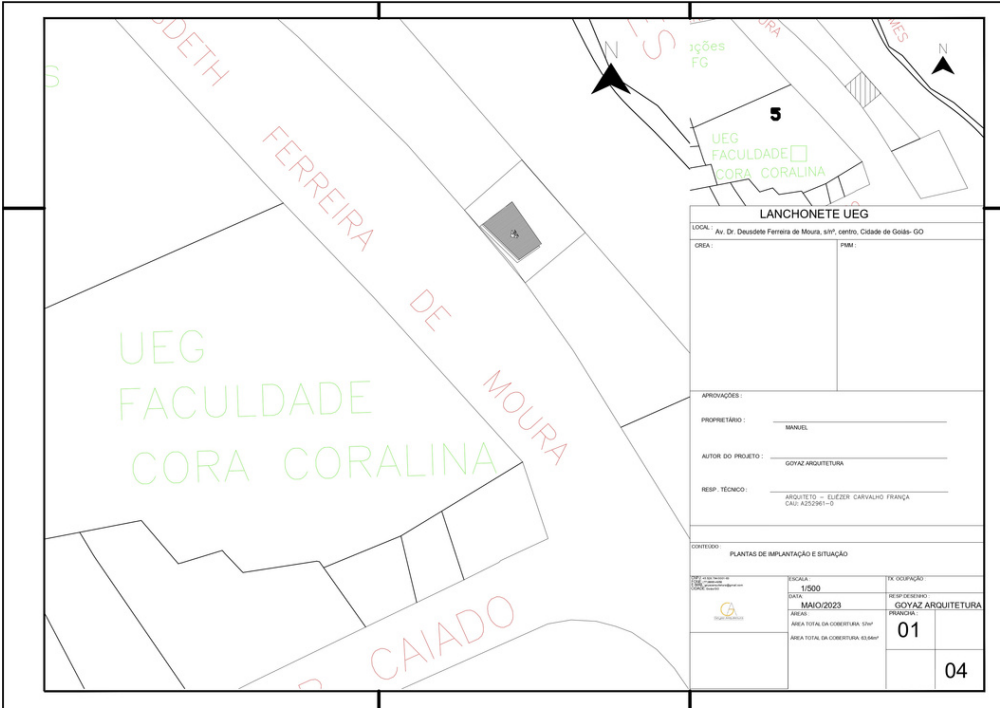


#PLACAS BUENOLÂNDIA

GOYAZ ARQUITETURA + PREFEITURA DE GOIÁS + PROJETO DE EXTENÇÃO-CASA DE TRADIÇÕES E PAISAGENS DO CERRADO.

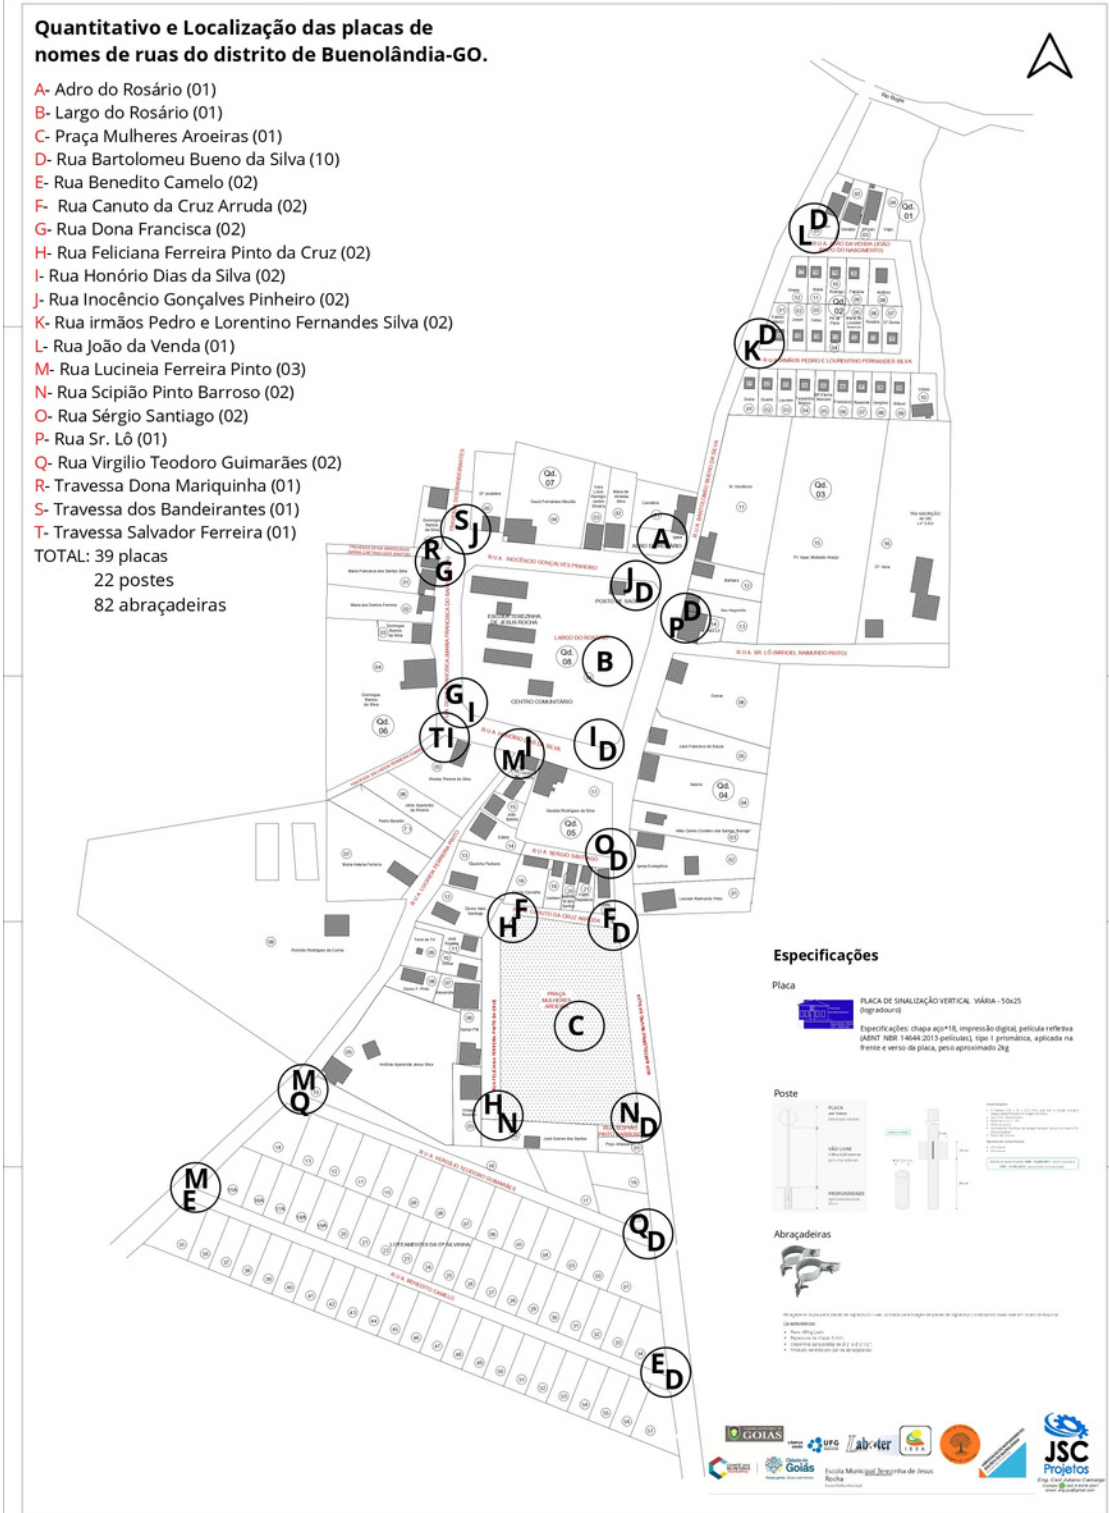

#HIDROSSANITARIO - FKC

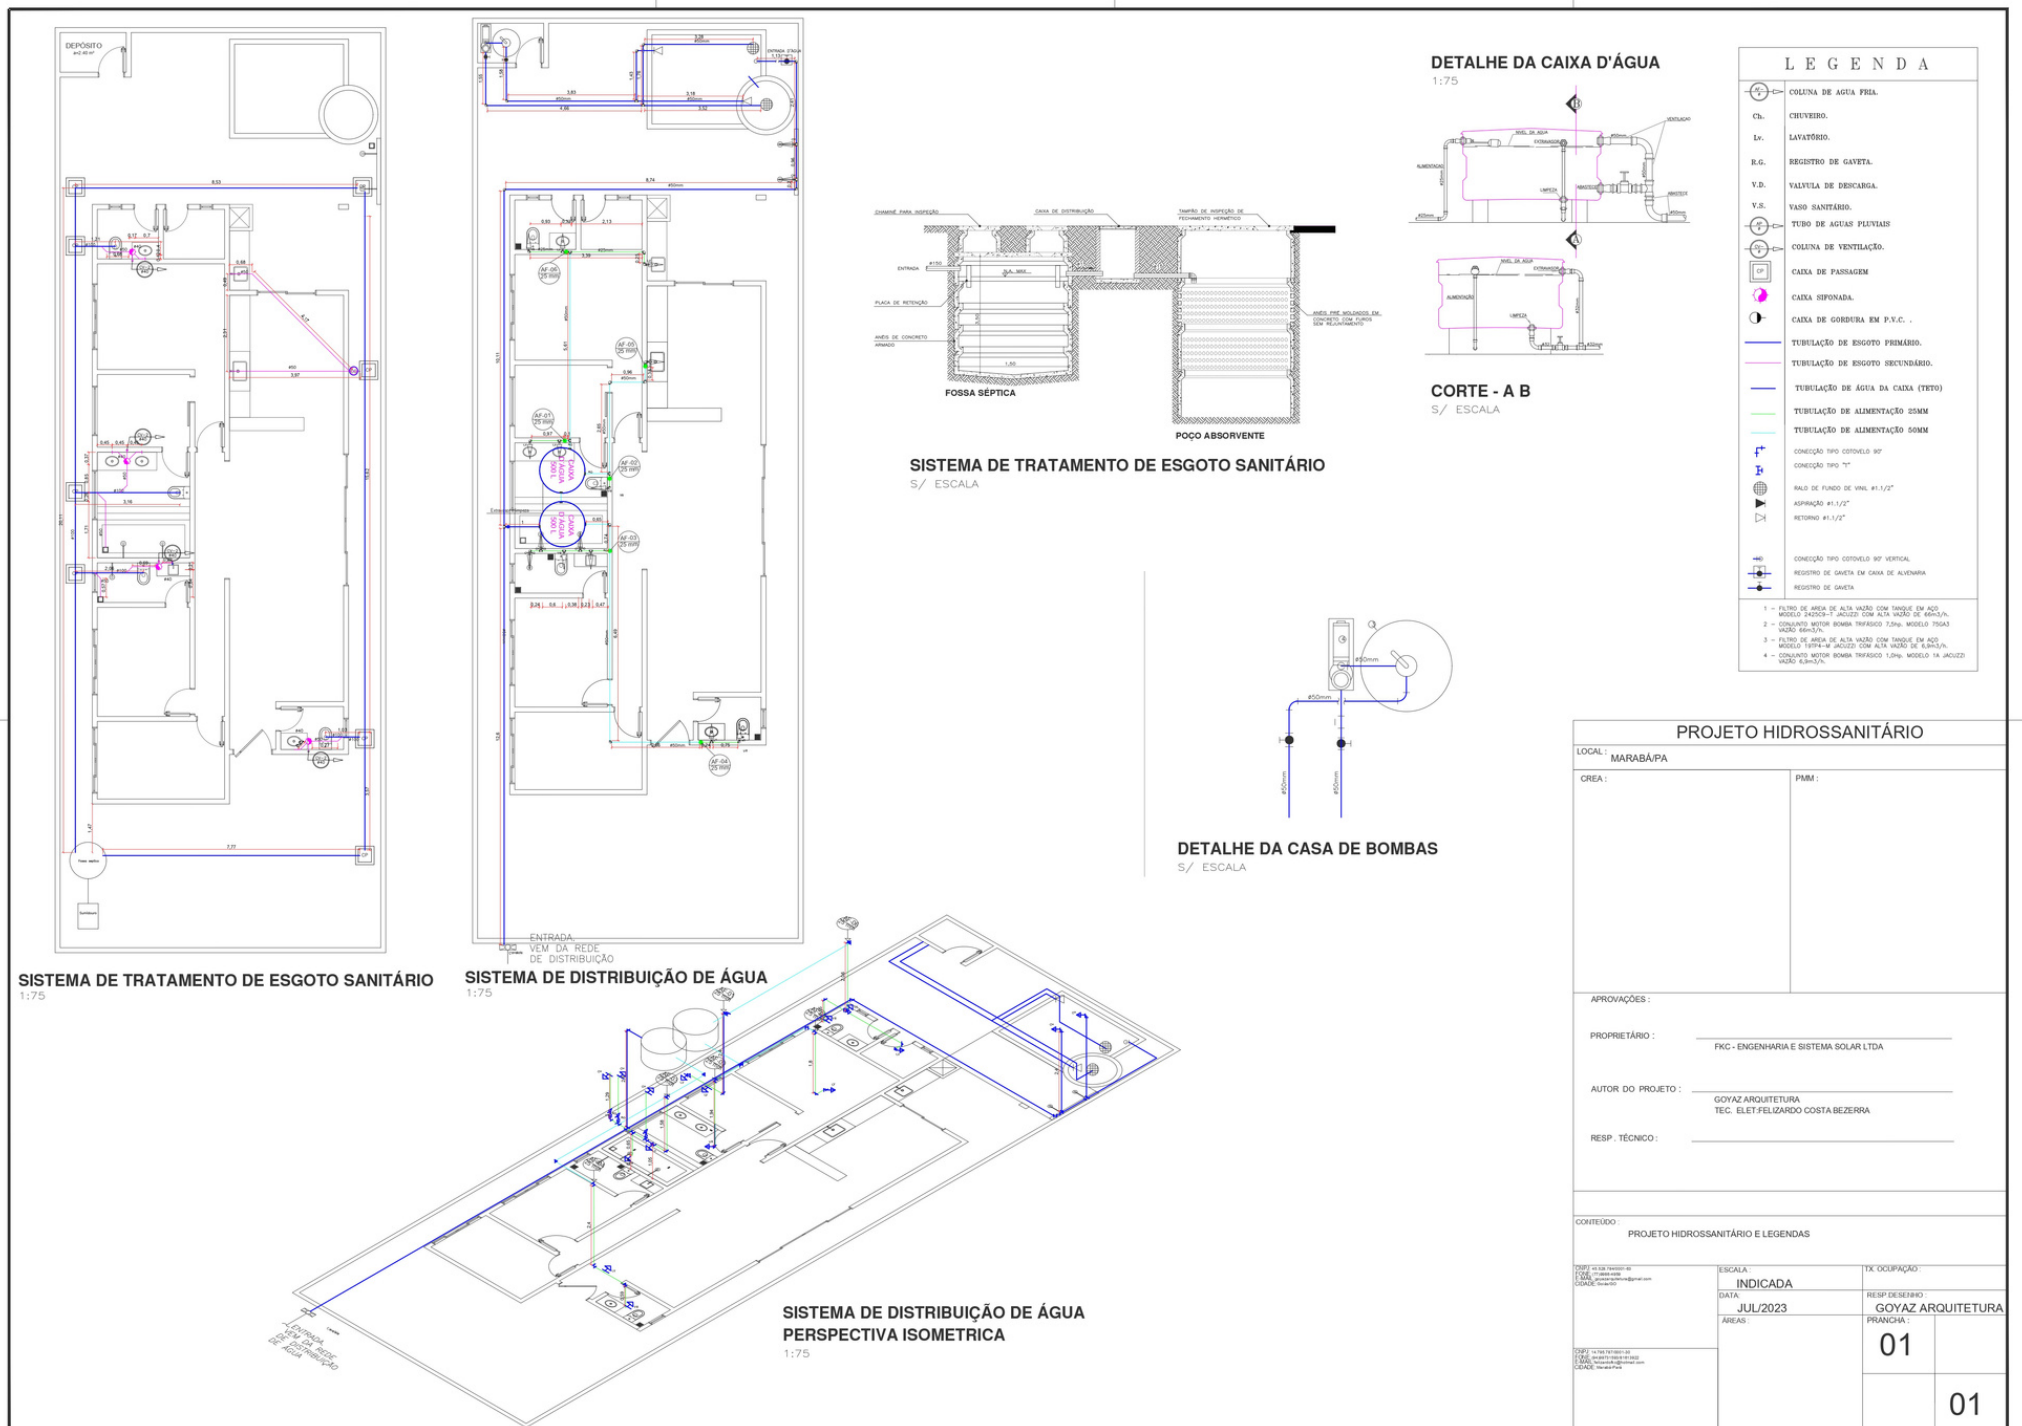

#GOYAZARQUITETURA



GOSTOU DO CONTEUDO?

SALVE

**PARA CONSULTAR
DEPOIS!**



GOYAZ ARQUITETURA
A ARTE DE PROJETAR SONHOS